
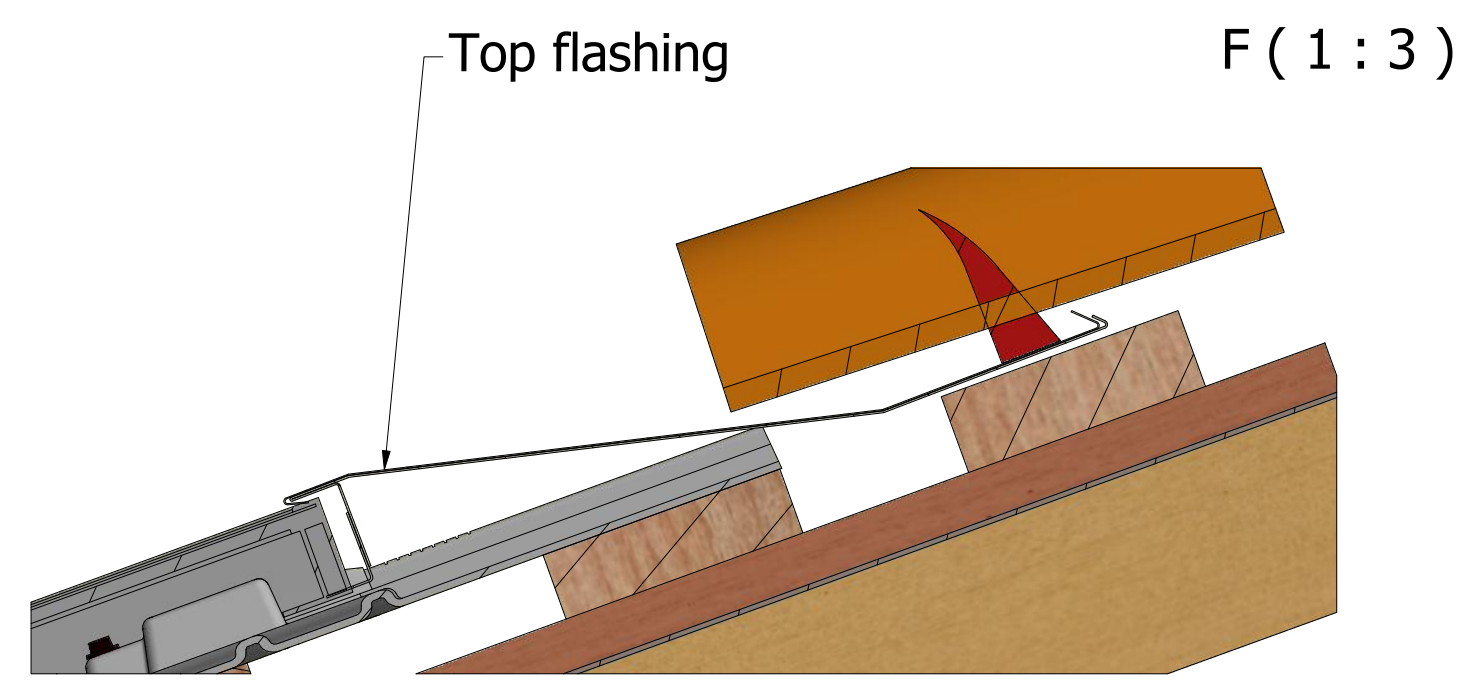
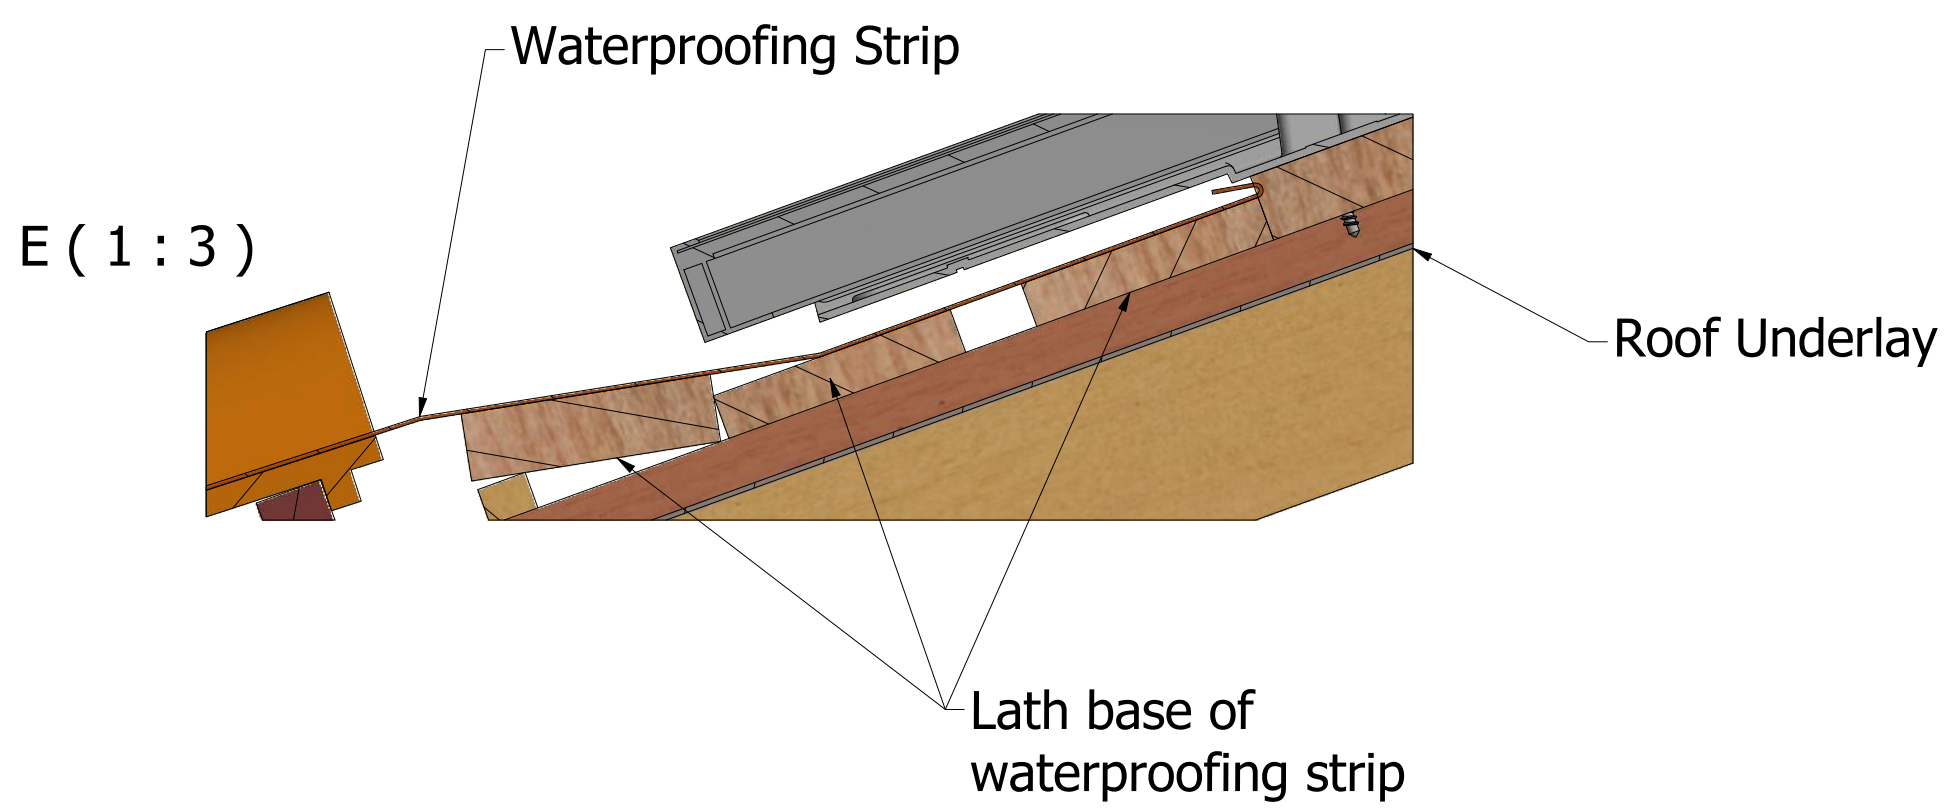


Cross Section In Roof System

GSE Frame : Po_1640_1001
 PV Module : 1680x1000x40mm
 Graduation adjustment : 40mm

Number of clamps : 6
 Timber section : 27*100

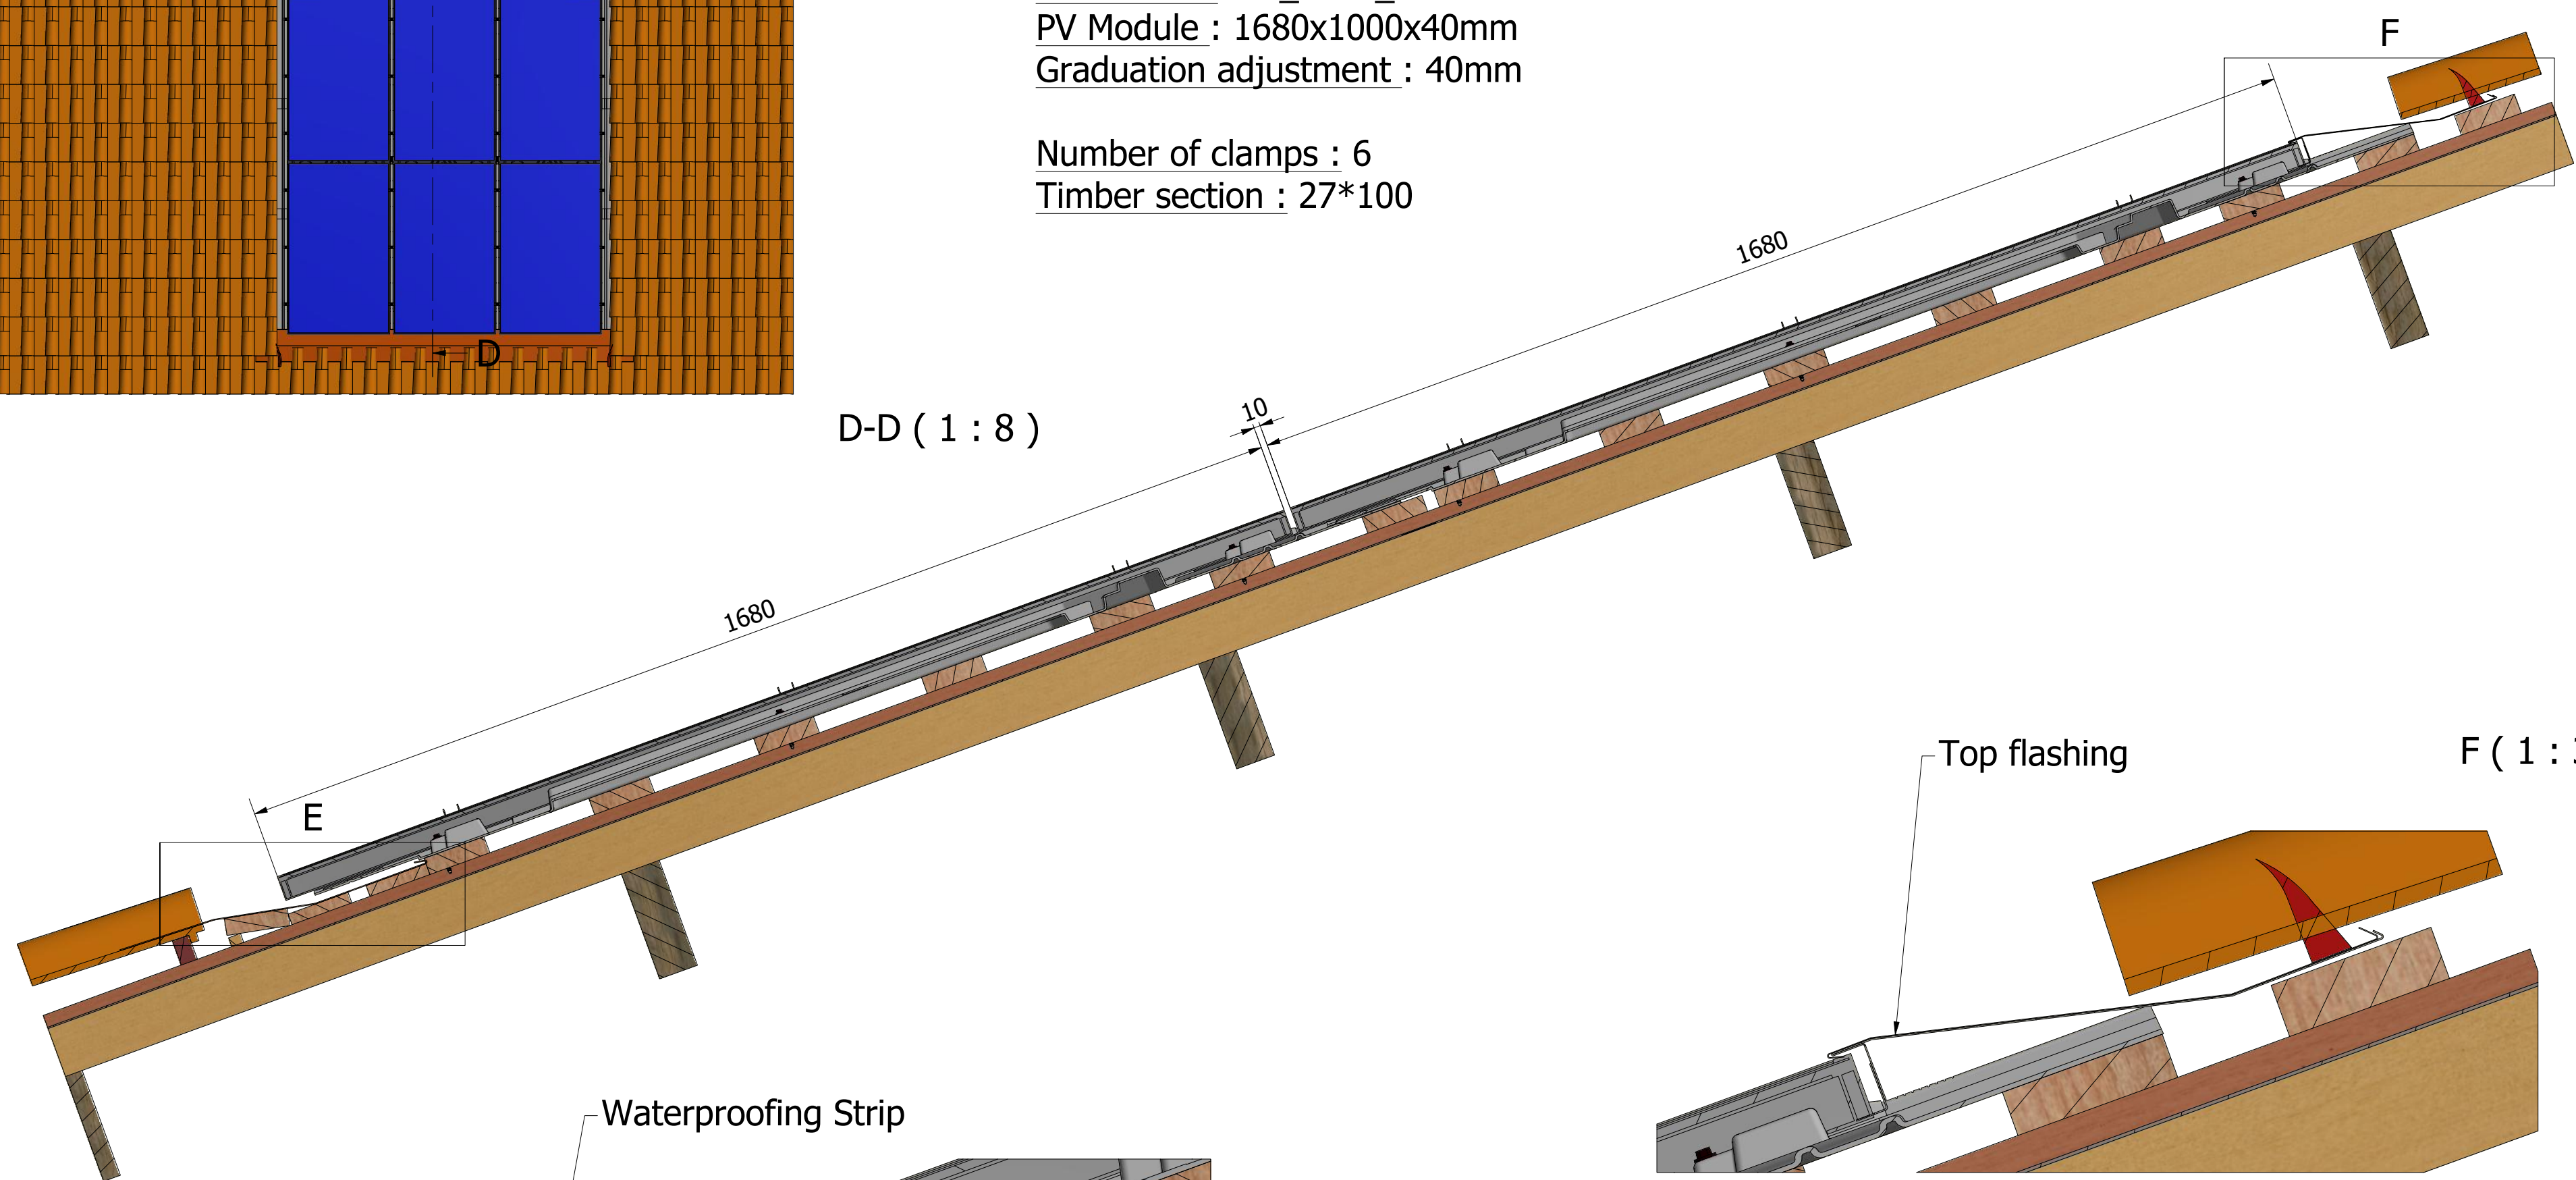

Scale :	Format :	Units :	Masse :	Volume :	Matière :
1 : 50	A2	mm	N/A	N/A	
Conceived by	Checked by	Approved by	Date	Date	
Q . LE GOFF				17/10/2018	
155-159 rue du docteur Bauer 93400 Saint Ouen tel : +33(0)1.70.32.08.00 mail : contact@gseintegration.com		Cross Section In Roof System		Modification	Sheet
		GSE INTEGRATION		A	1 / 1