


Longitudinal Section In Roof System


GSE Frame : Po_1640_1001
 PV Module : 1680x1000x35mm
 Graduation adjustment : 40mm

Number of clamps : 6
 Timber section : 27*100

H-H (1 : 8)

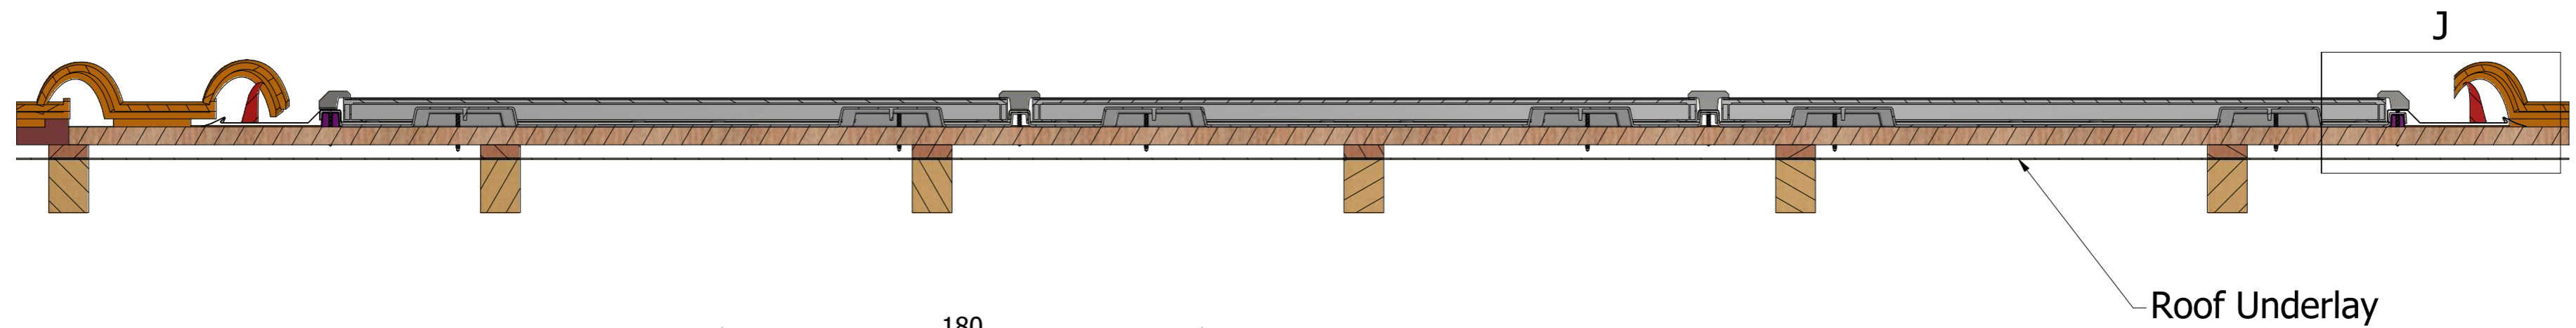

Roof Underlay

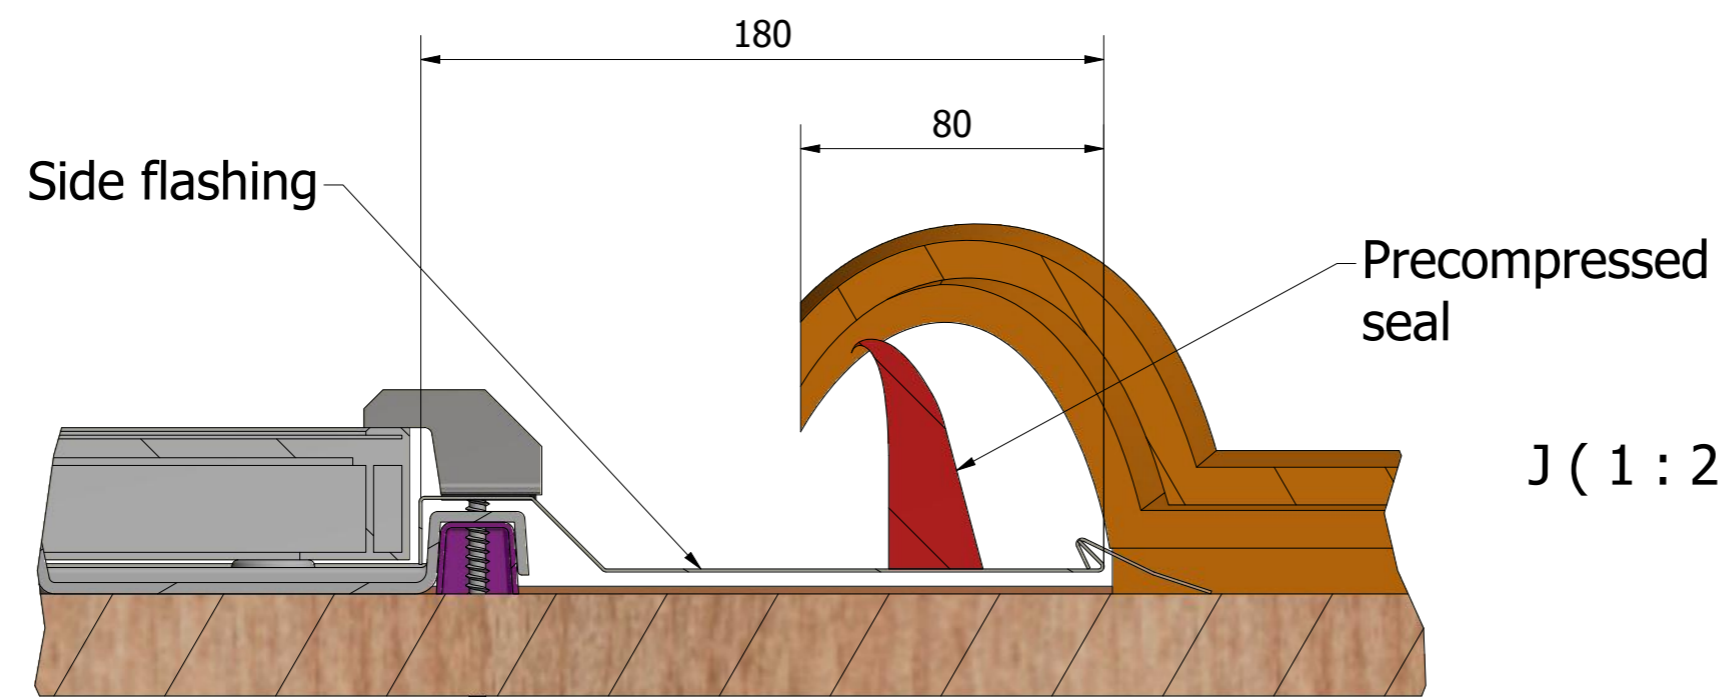

J (1 : 2)

Skale : 1 : 50	Format : A2	Units : mm	Masse : N/A	Volume : N/A	Matière :
Conceived by Q . LE GOFF		Checked by	Approved by	Date 26/10/2018	Date
155-159 rue du docteur Bauer 93400 Saint Ouen tel: +33(0)1.70.32.08.00 mail: contact@gseintegration.com			Longitudinal Section In Roof System		
			GSE INTEGRATION		Modification A